


**SECTION  
LAYOUT**

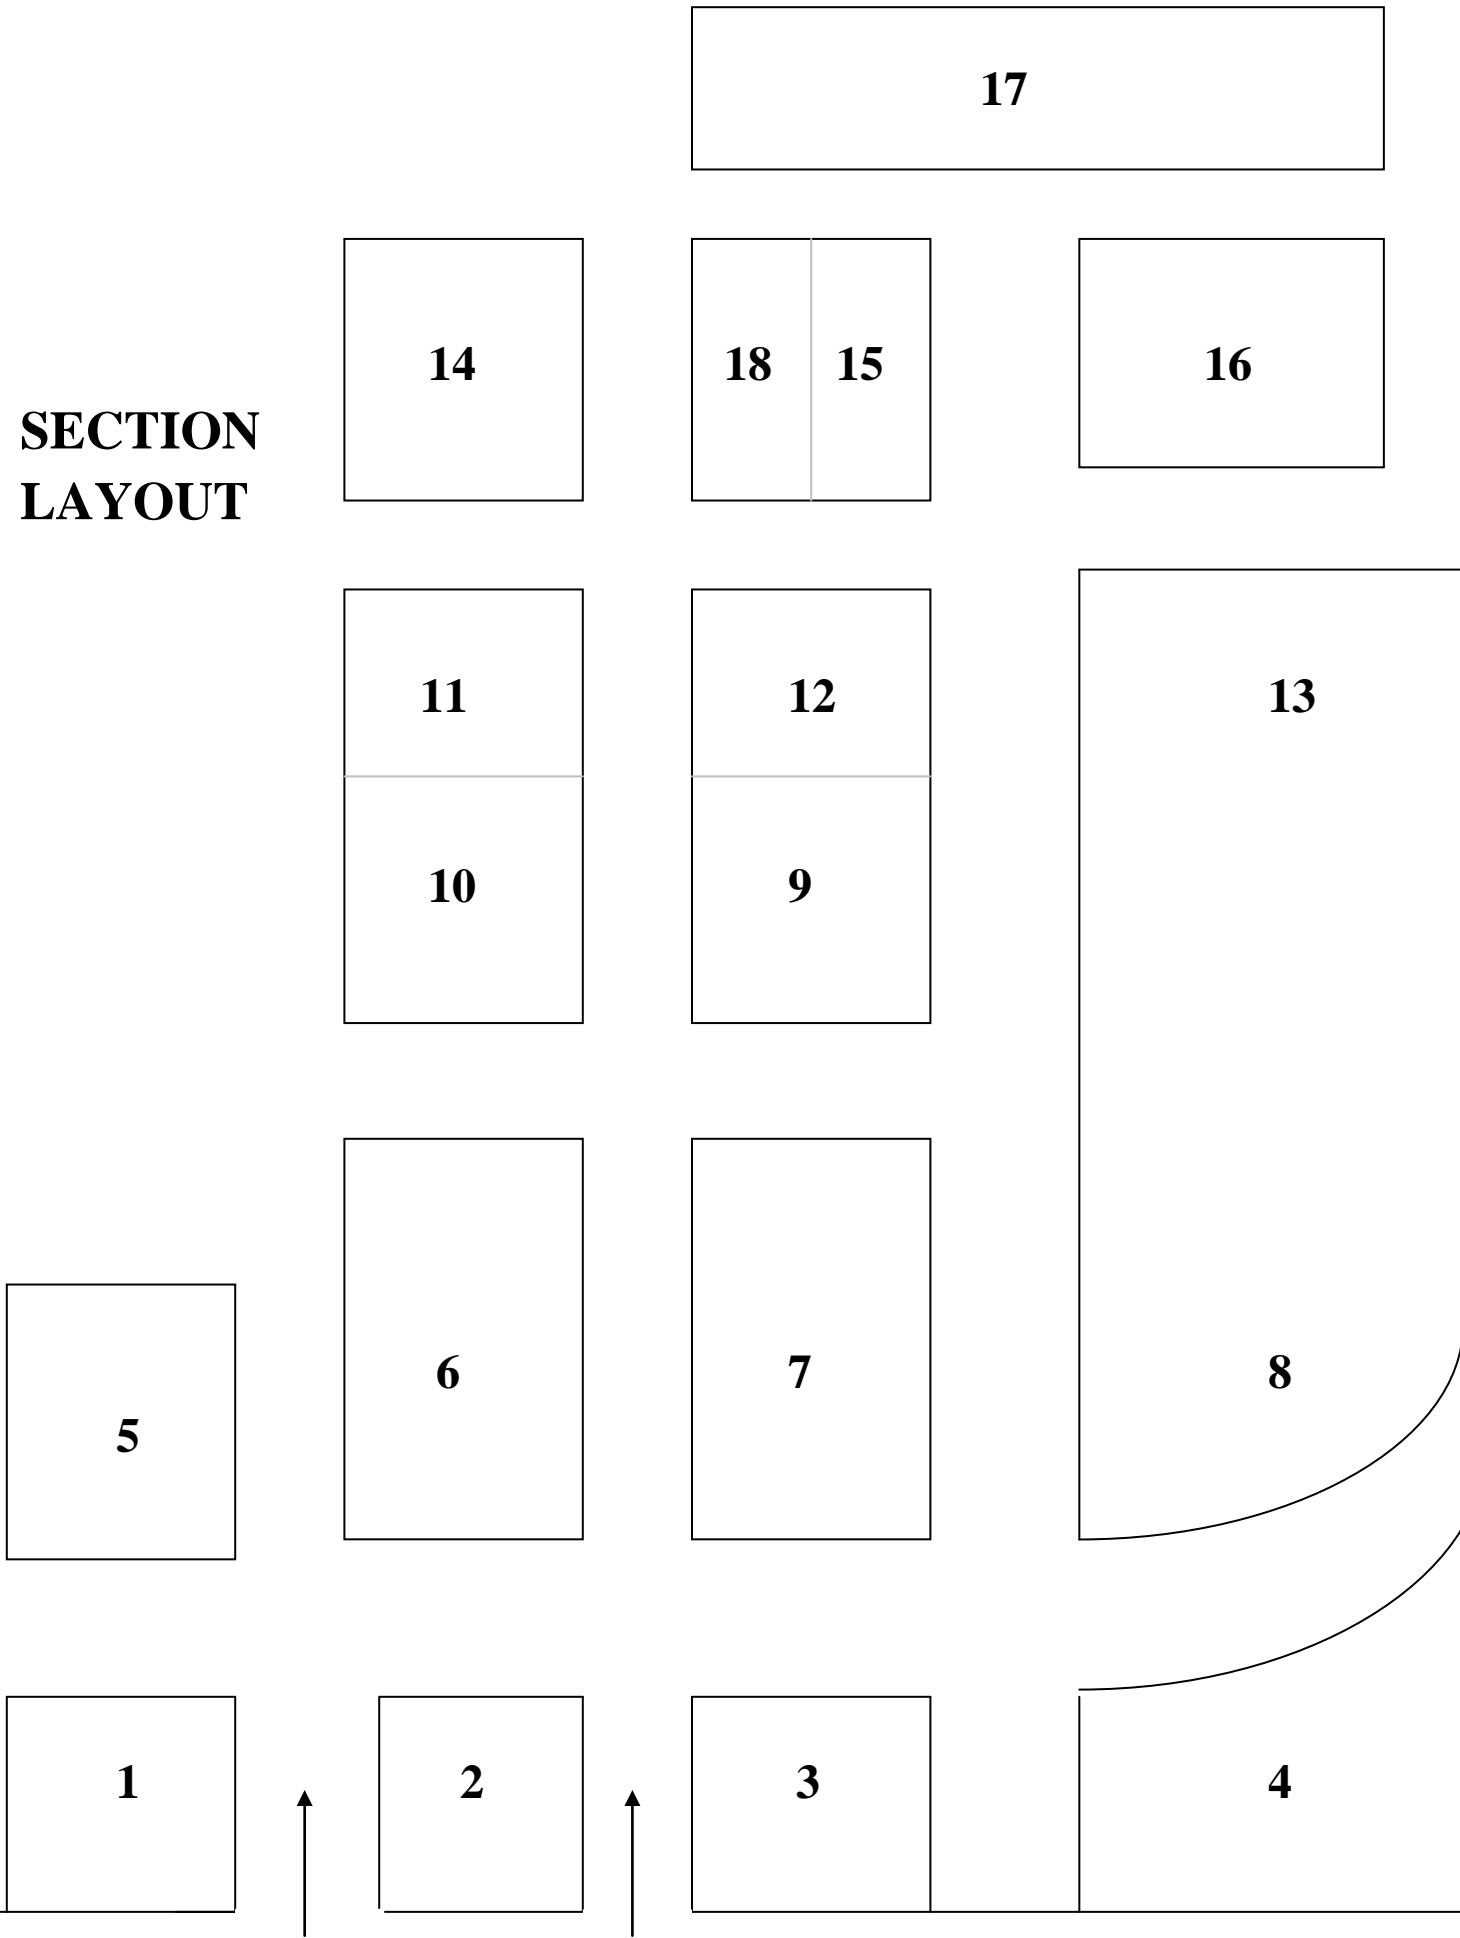

VANCEBORO ROAD